


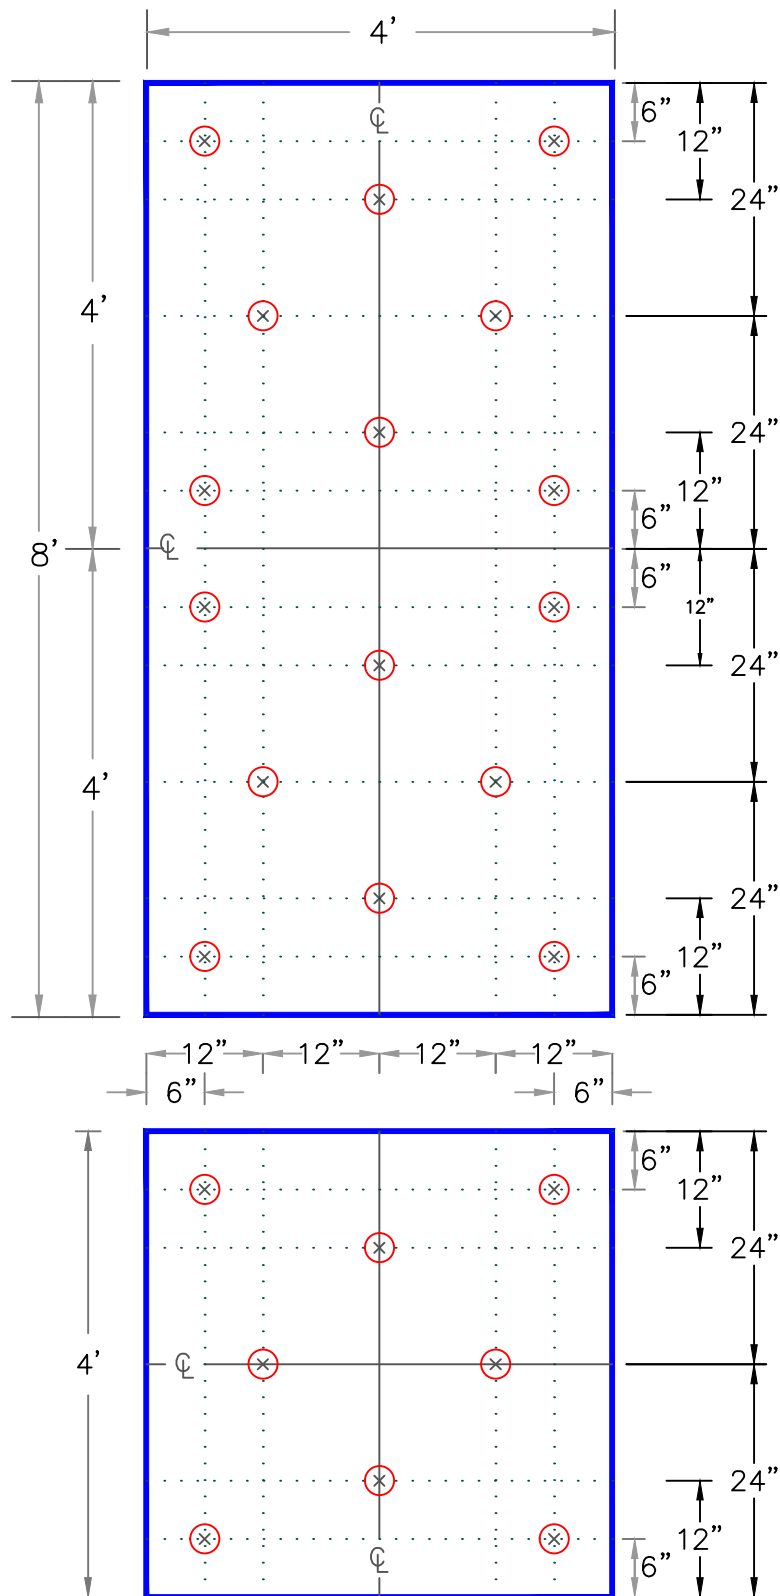

NOTES:

1. WHEN ENHANCED INSULATION FASTENING IS REQUIRED AS PRESCRIBED IN FACTORY MUTUAL LOSS PREVENTION DATA SHEET 1-29, ANSI/SPRI WD-1, OR MIAMI-DADE COUNTY, REFER TO [CARLISLE'S DESIGN REFERENCE DR-05-18](#).
2. FOR CRITERIA ON INSULATION FASTENERS AND PLATES, REFER TO CARLISLE SPECIFICATIONS.
3. IF A WIND SPEED WARRANTY GREATER THAN 55 MILES PER HOUR (25 METERS PER SECOND) OR A WARRANTY TERM GREATER THAN 20-YEARS IS SPECIFIED OR FOR SYSTEMS OVER 50'(15METERS), ADDITIONAL FASTENING MAY BE REQUIRED, REFER TO CARLISLE SPECIFICATIONS.

FEET TO MILLIMETERS

4'	8'
1219	2438


INCHES TO MILLIMETERS

inch	1/8"	1/4"	15/32"	1/2"	5/8"	3/4"	1"	1.5"	2"	2.5"	3"	4"	6"	8"	9"	11"	12"	18"	24"	36"
mm	3	6	12	13	16	19	25	38	51	63	76	102	152	203	229	279	305	457	610	914

⊗	—•	FASTENER & PLATE
⊕	—•	CENTER LINE
·	—•	GUIDE LINE

CARLISLE INSULATION/ COVER
BOARD ATTACHMENT

For additional information, refer to Specifications

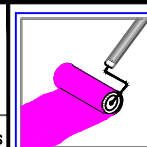

DETAIL NO.

A-27A

ADHERED SYSTEM