
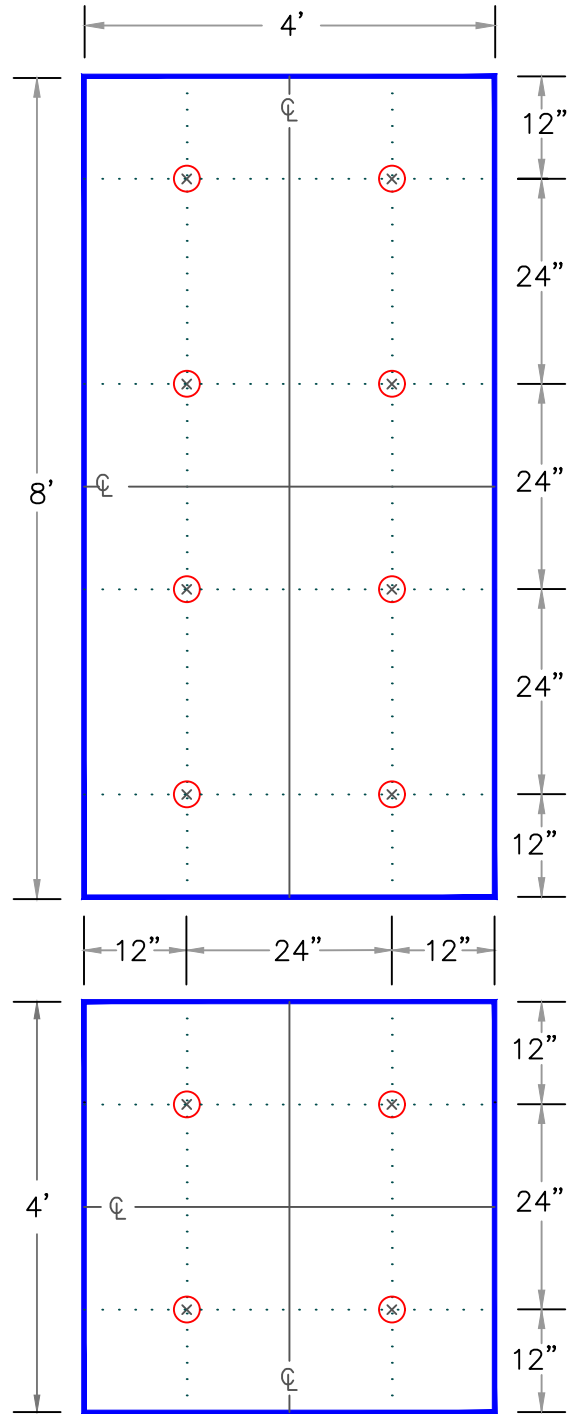


NEW CONSTRUCTION OR RE-ROOF/TEAR OFF PROJECTS WITH SecurShield HD, SECUROCK, DENS-DECK, HP RECOVERY BROAD OR ANY CARLISLE APPROVED INSULATION MIN 1-1/2" (38mm) THICK

RE-ROOF/NO TEAR OFF PROJECTS WITH POLYISOCYANURATE LESS THAN 1-1/2" (38mm) THICK

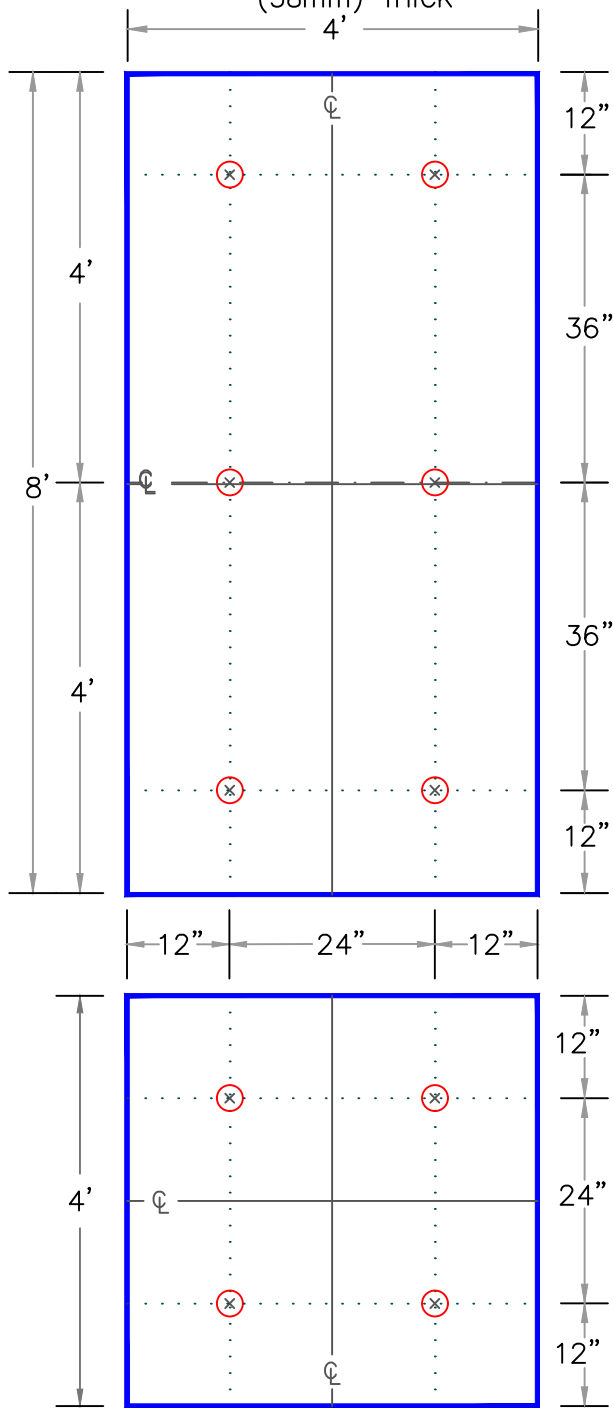

NOTES:

- FOR CRITERIA ON INSULATION FASTENERS AND PLATES, REFER TO CARLISLE SPECIFICATIONS.
- 25 AND 30-YEAR WARRANTY PROJECTS REQUIRE COMPLETE TEAR OFF.

FEET TO MILLIMETERS		INCHES TO MILLIMETERS																				
4'	8'	inch	1/8"	1/4"	15/32"	1/2"	5/8"	3/4"	1"	1.5"	2"	2.5"	3"	4"	6"	8"	9"	11"	12"	18"	24"	36"
1219	2438	mm	3	6	12	13	16	19	25	38	51	63	76	102	152	203	229	279	305	457	610	914

FASTENER & PLATE
 CENTER LINE
 GUIDE LINE
 FOAM ADHESIVE

INSULATION/COVER BOARD ATTACHMENT FOR PROJECTS EXCEEDING 15-YEAR WARRANTIES
 For additional information, refer to Specifications

DETAIL NO.
MF-27B
 MECHANICALLY FASTENED