


DETAIL A (TYPICAL SEAM)

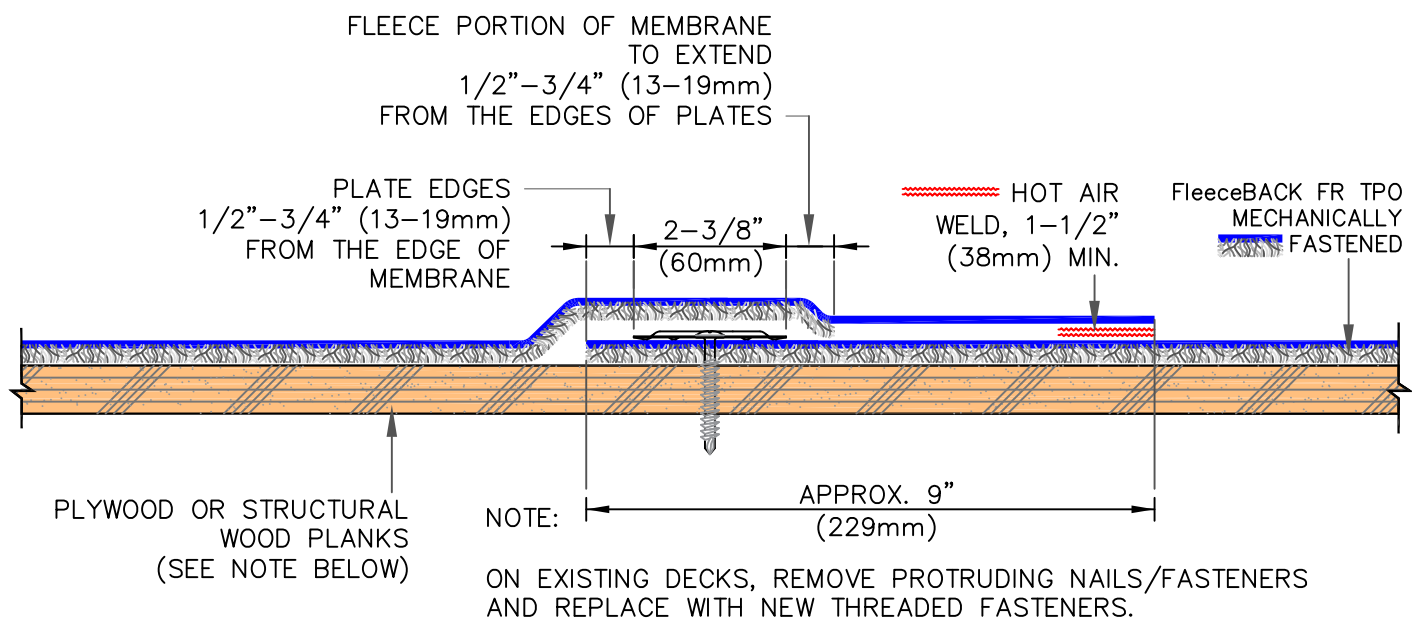

DETAIL B (SEAM FOR OBTAINING HAIL WARRANTY COVERAGE)

DIRECT APPLICATION OVER WOOD DECK		DETAIL NO.
For additional information, refer to Specifications		FR-2
		FR (FIRE RATED)